


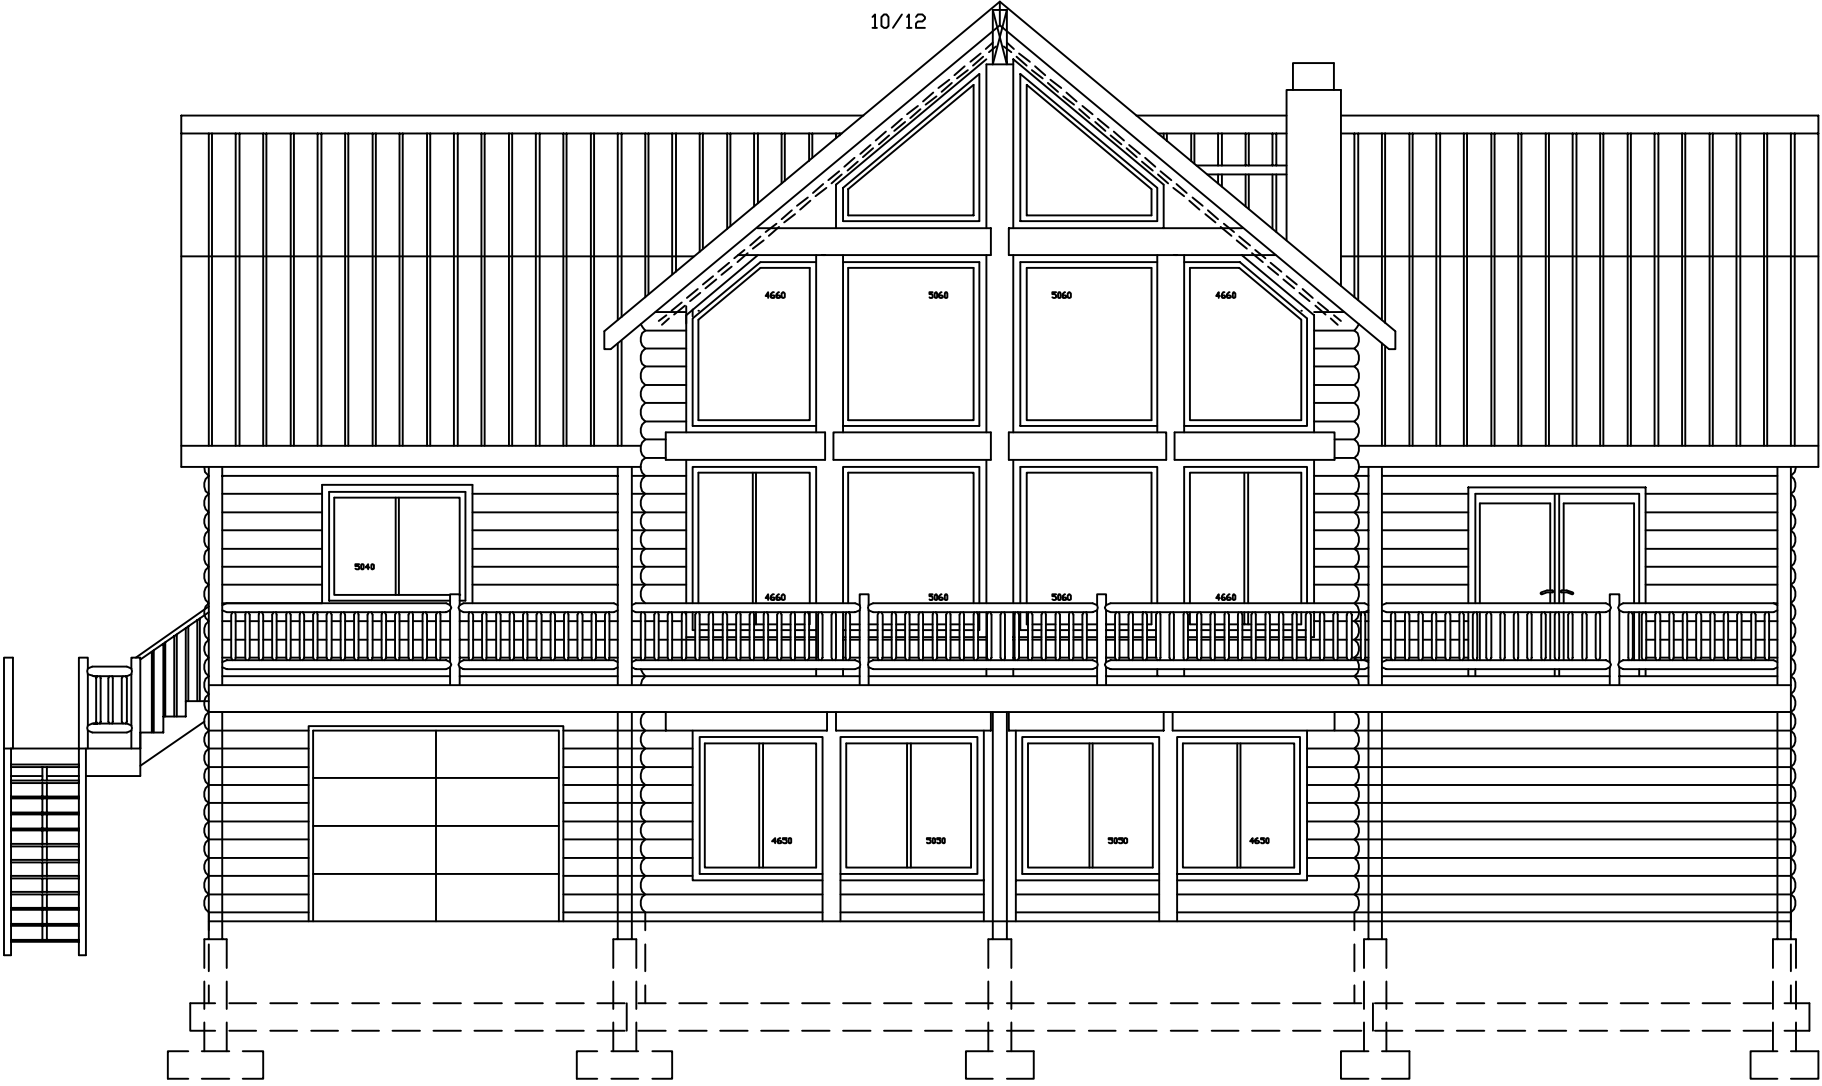



10/12

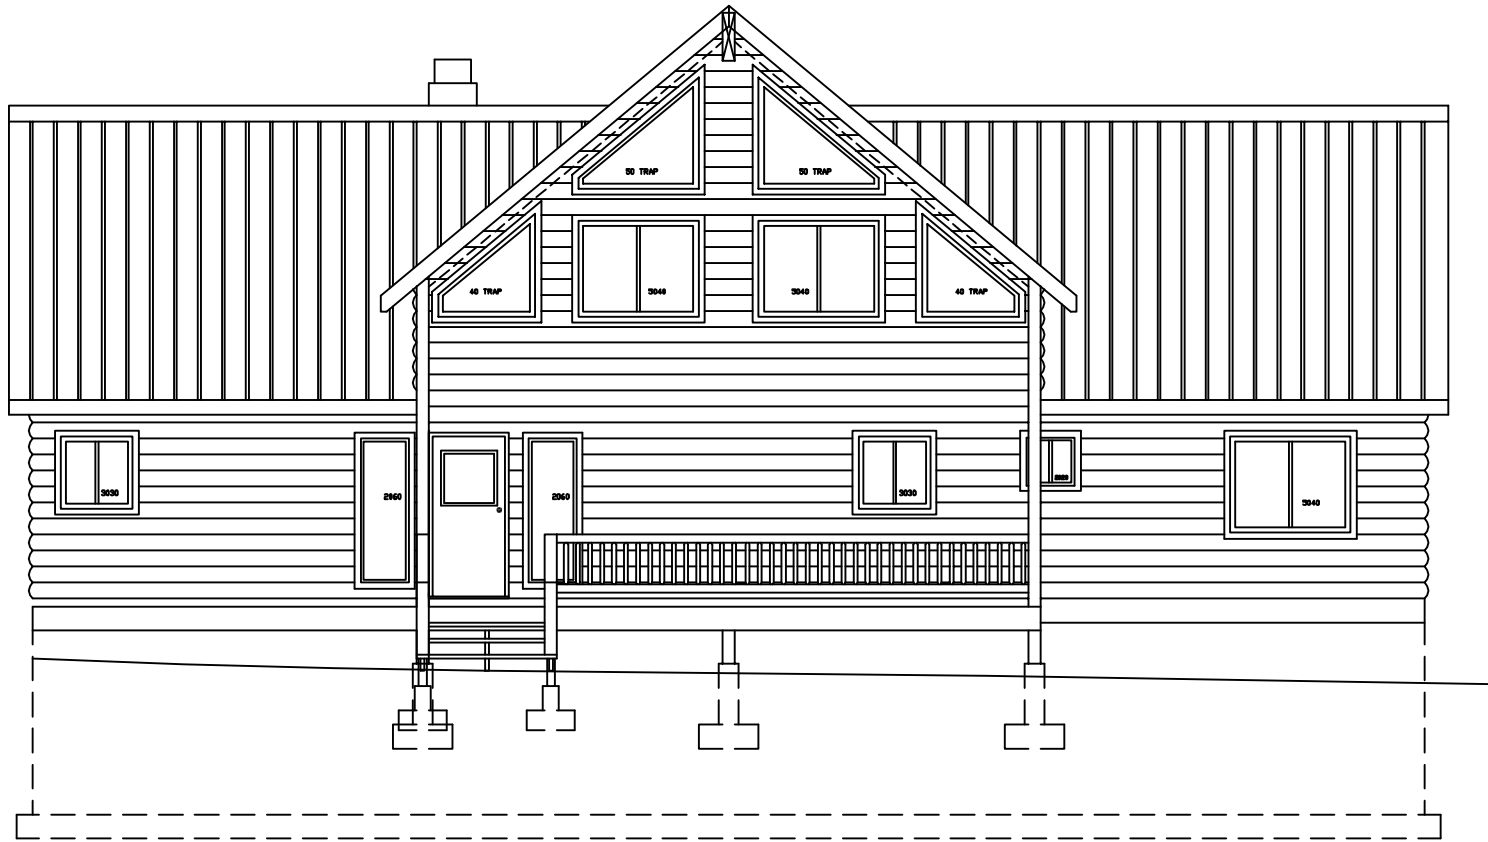

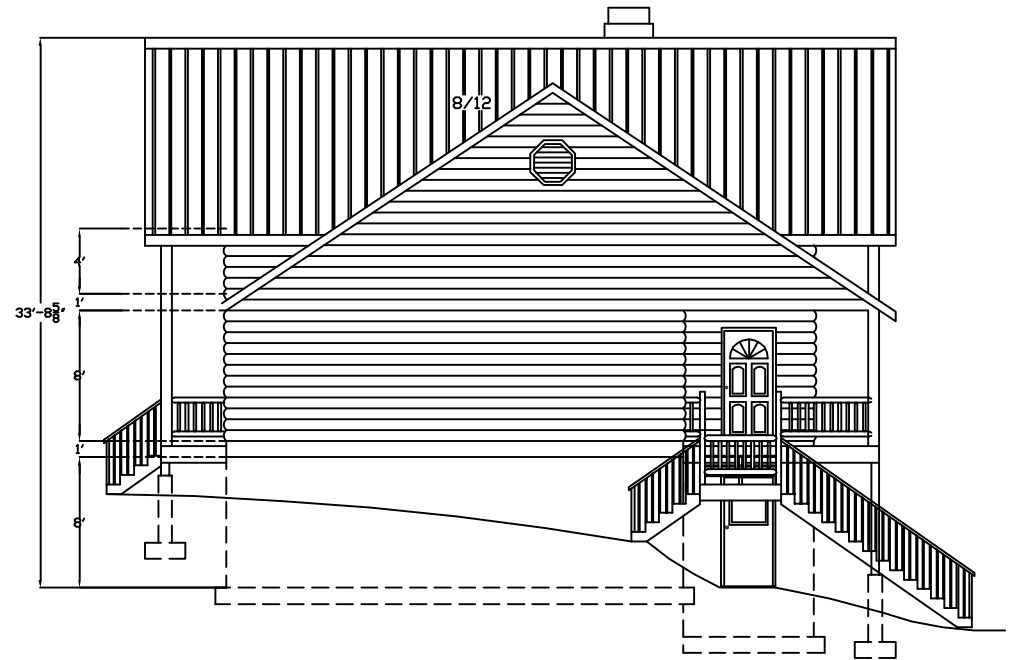

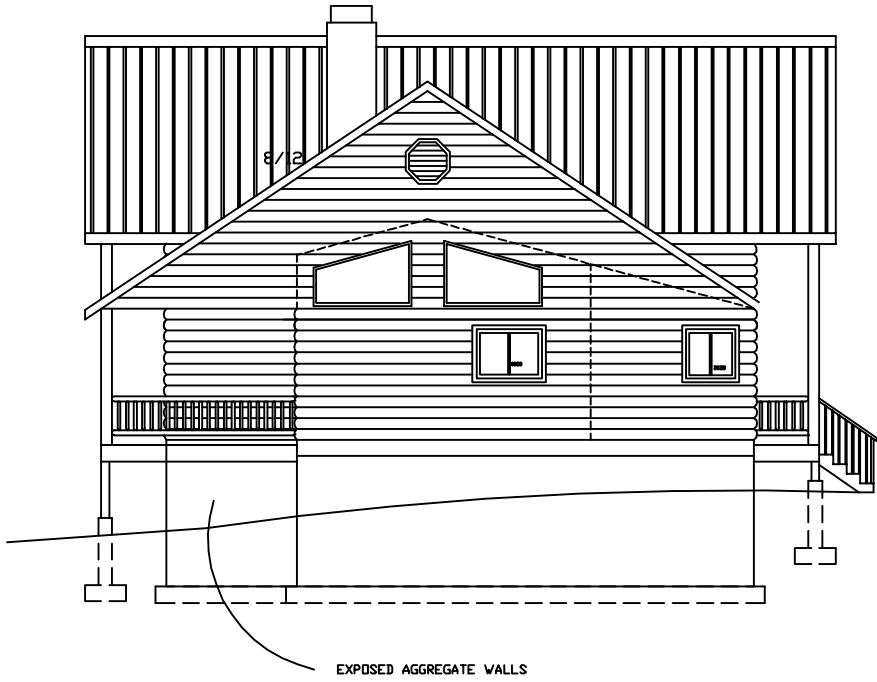


3FI) PROTECTION
OF RESTROOMS.
CABLE'S NEED TO
PLUGS AND
VENTS.

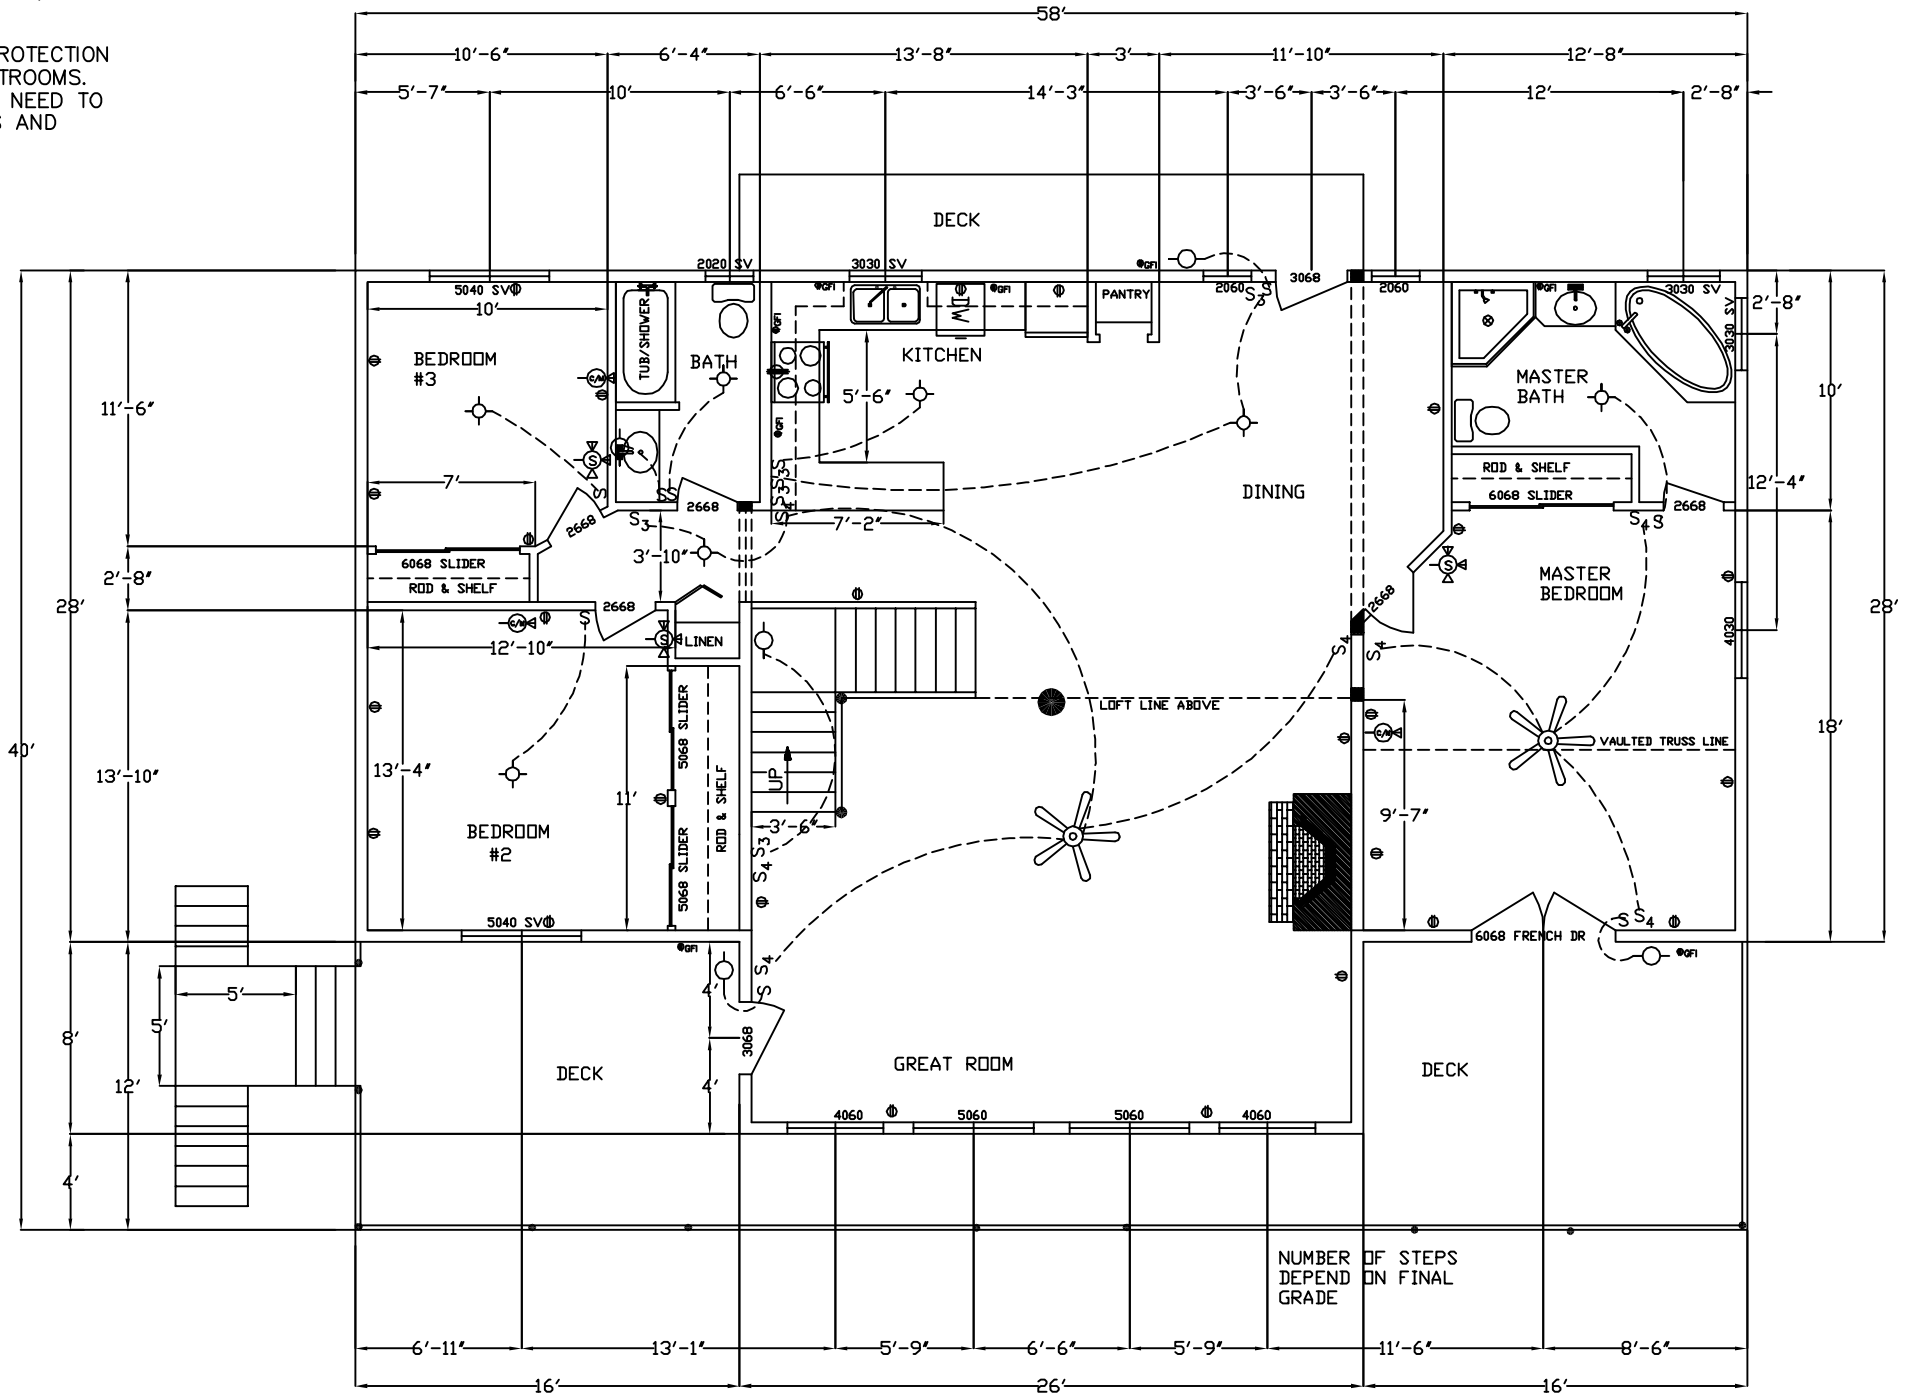


MAIN FLOOR PLAN

1832 SQ. FT.

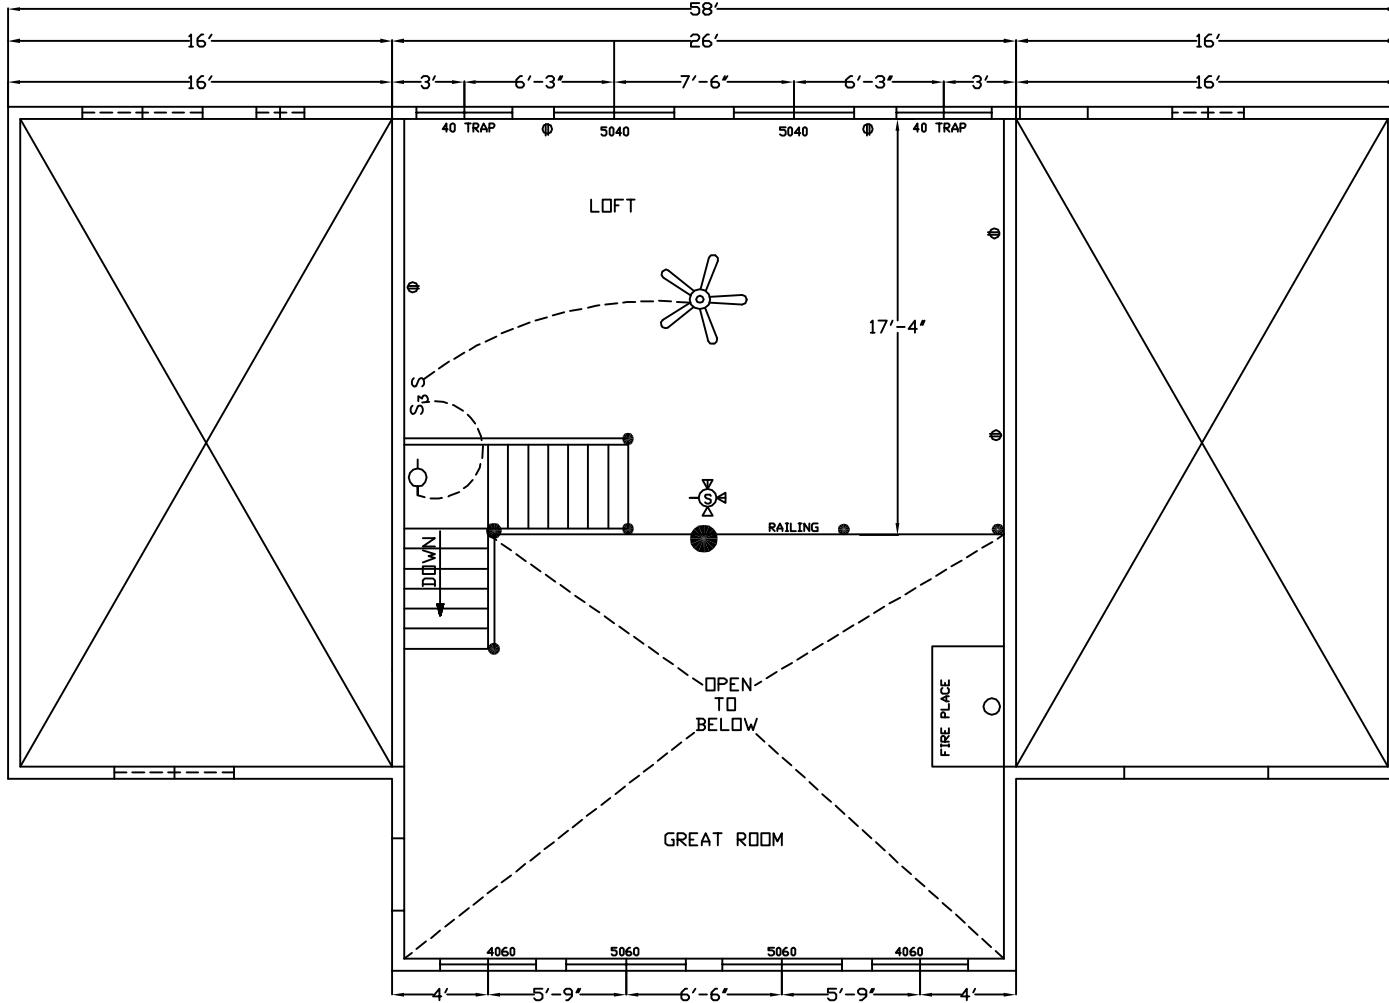

LOFT FLOOR PLAN

424 SQ. FT.

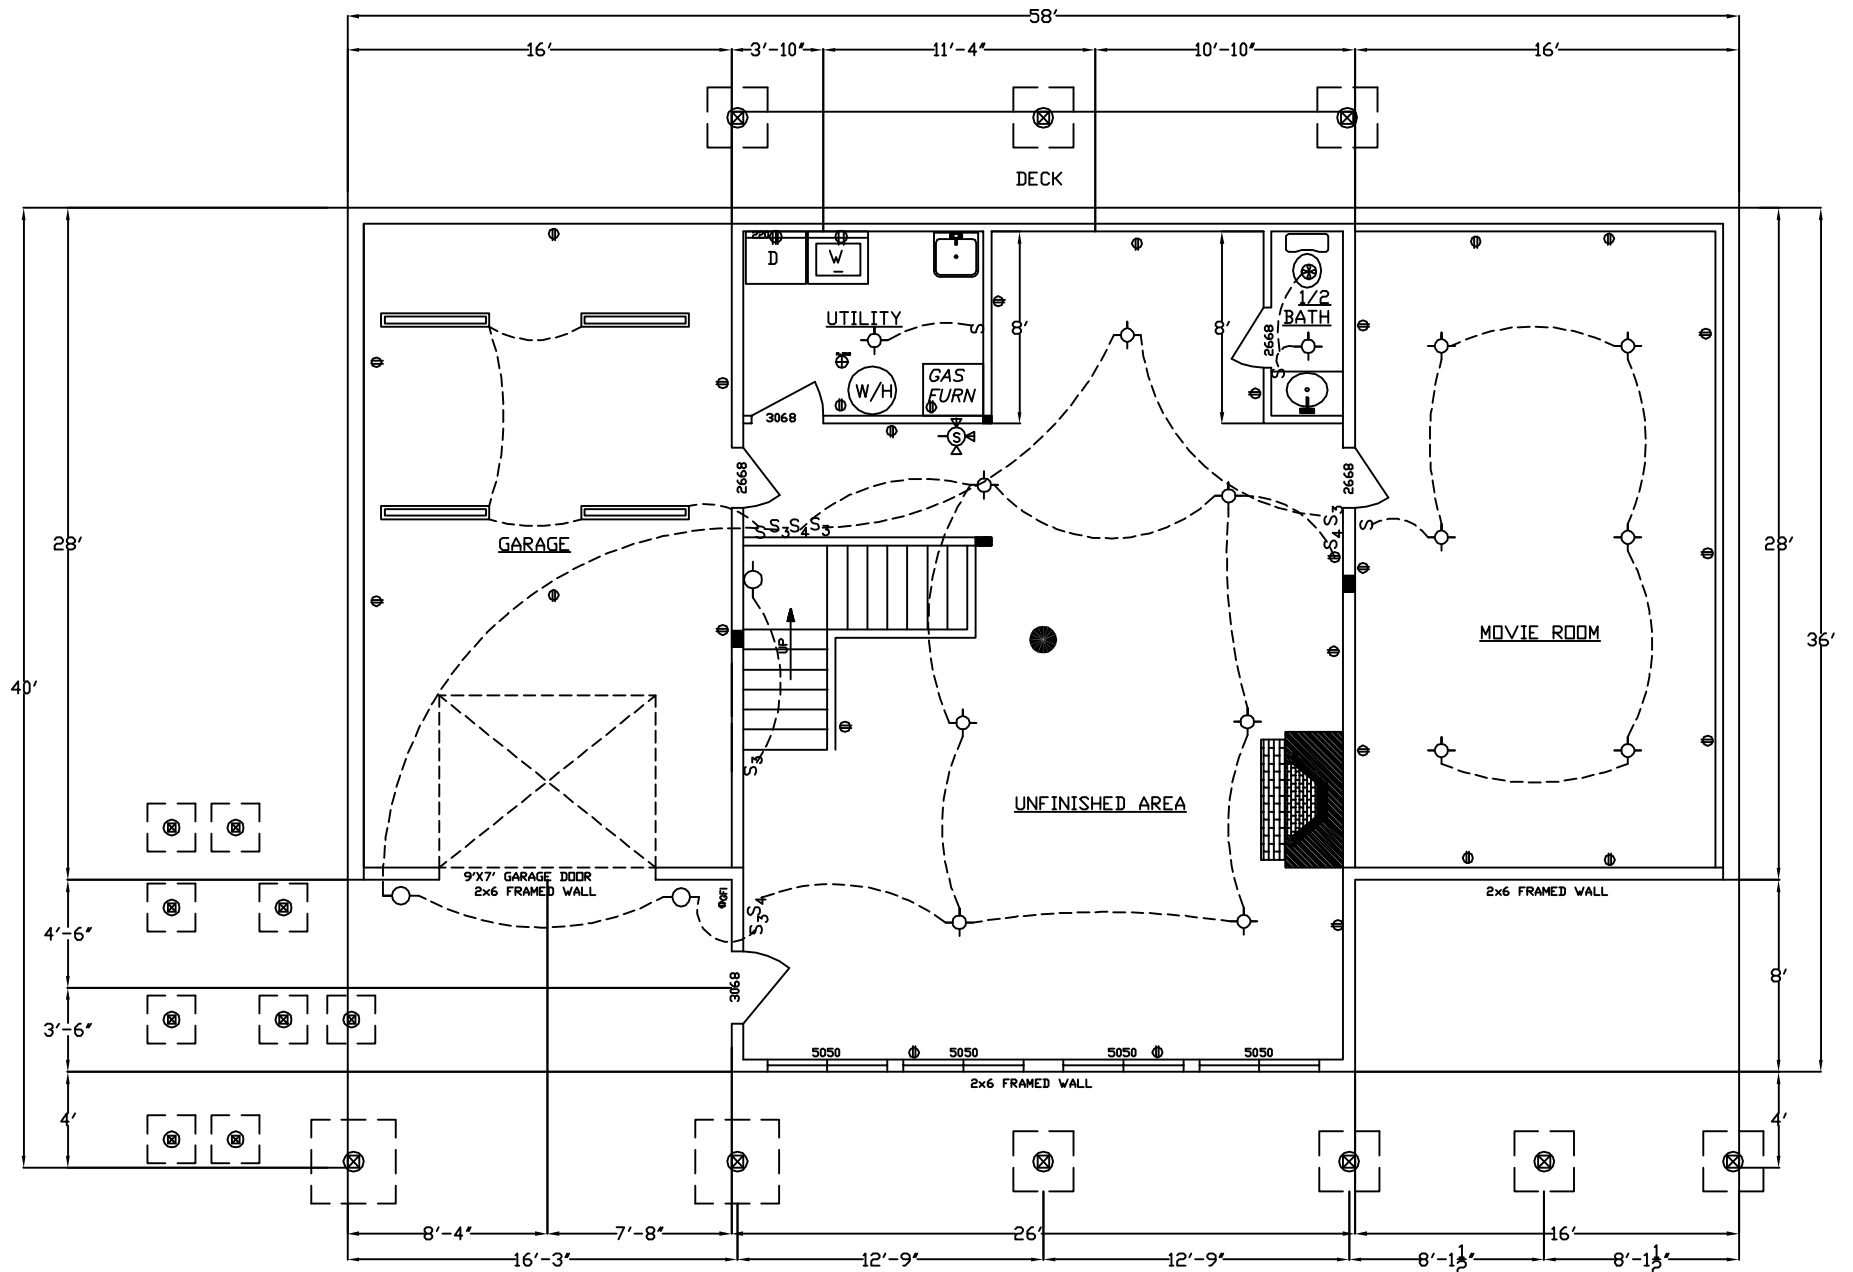

BASEMENT FLOOR PLAN

BASEMENT FLOOR 1384 SQ. FT.
 GARAGE 448 SQ. FT.